

ARCHITECT:  
**kolbrook design**  
 828 DAVIS STREET  
 SUITE 300  
 EVANSTON, IL 60201  
 Ph 847.492.1992

PROJECT:  
 Multi-Tenant Chicago  
 4045 Lawrence Ave Chicago, IL 60007


Sheet Title:  
 Site Plan

Scale:  
 1/16"=1'-0"

Job No.  
 TBD

Issue Date  
 05/15/2023

Project Area  
 TBD

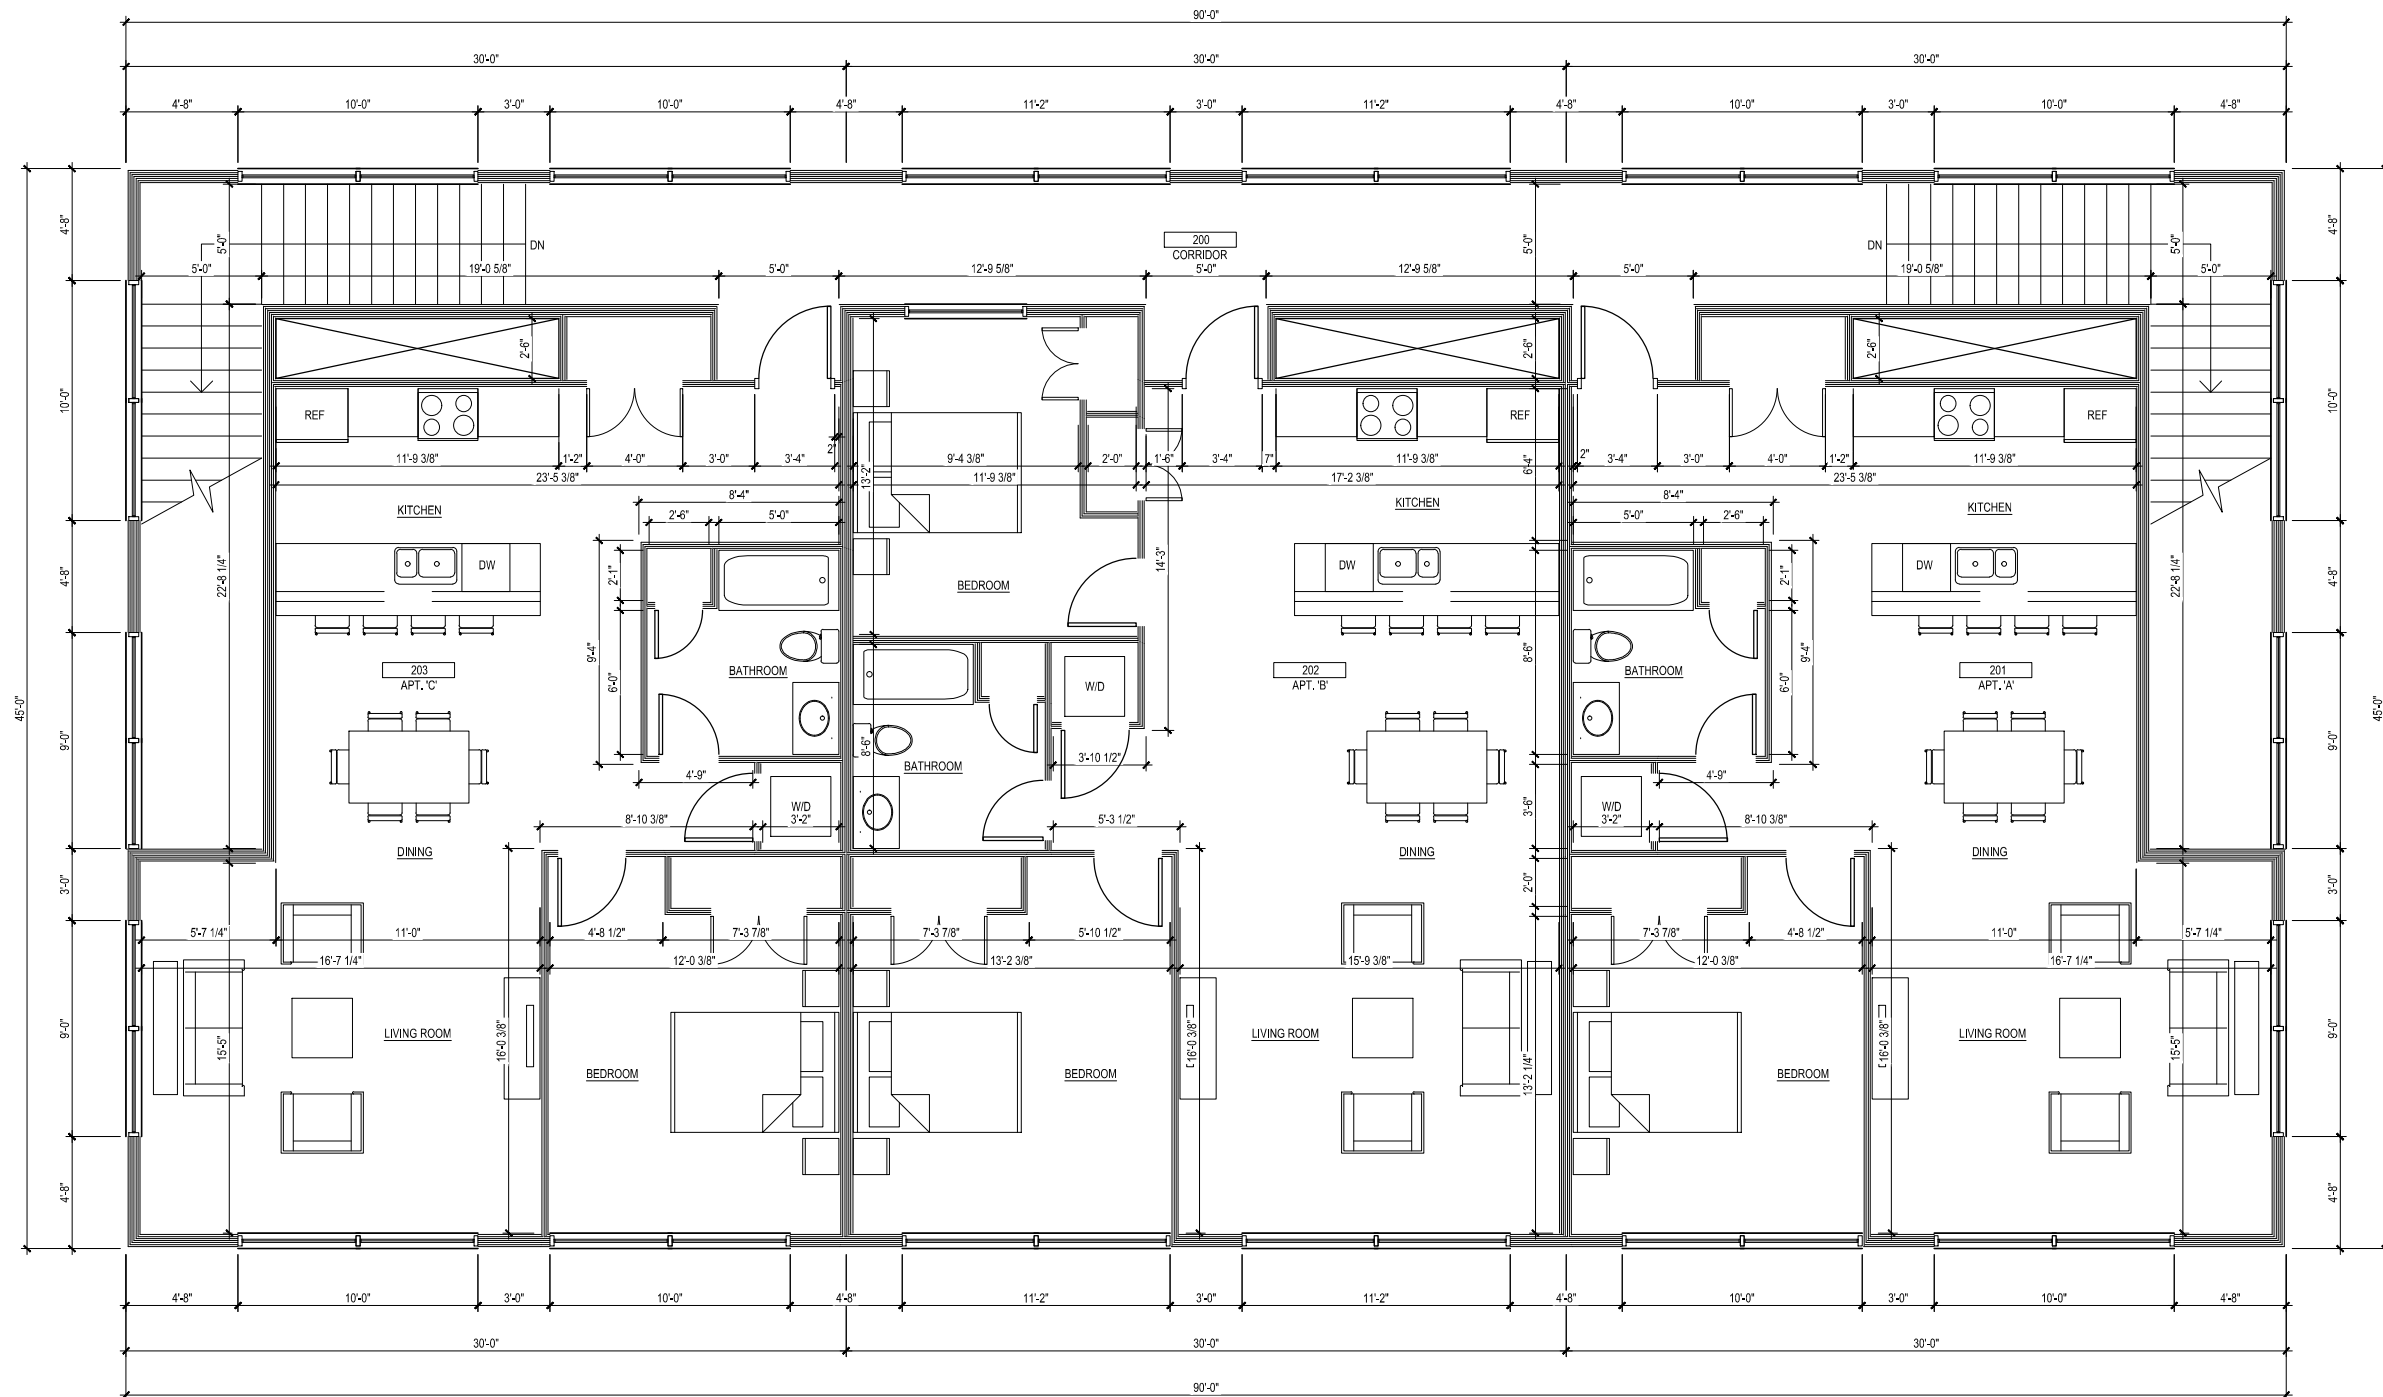

ARCHITECT:



828 DAVIS STREET  
SUITE 300  
EVANSTON, IL 60201  
Ph 847.492.1992

Copyright © 2023 Kolbrook Design, Inc.

PROJECT:

Multi-Tenant Chicago  
4045 Lawrence Ave Chicago, IL 60007


Sheet Title:  
Second Floor Plan

Scale:  
1/8"=1'-0"


Job No.  
TBD

Issue Date  
03/13/2023


Project Area  
TBD

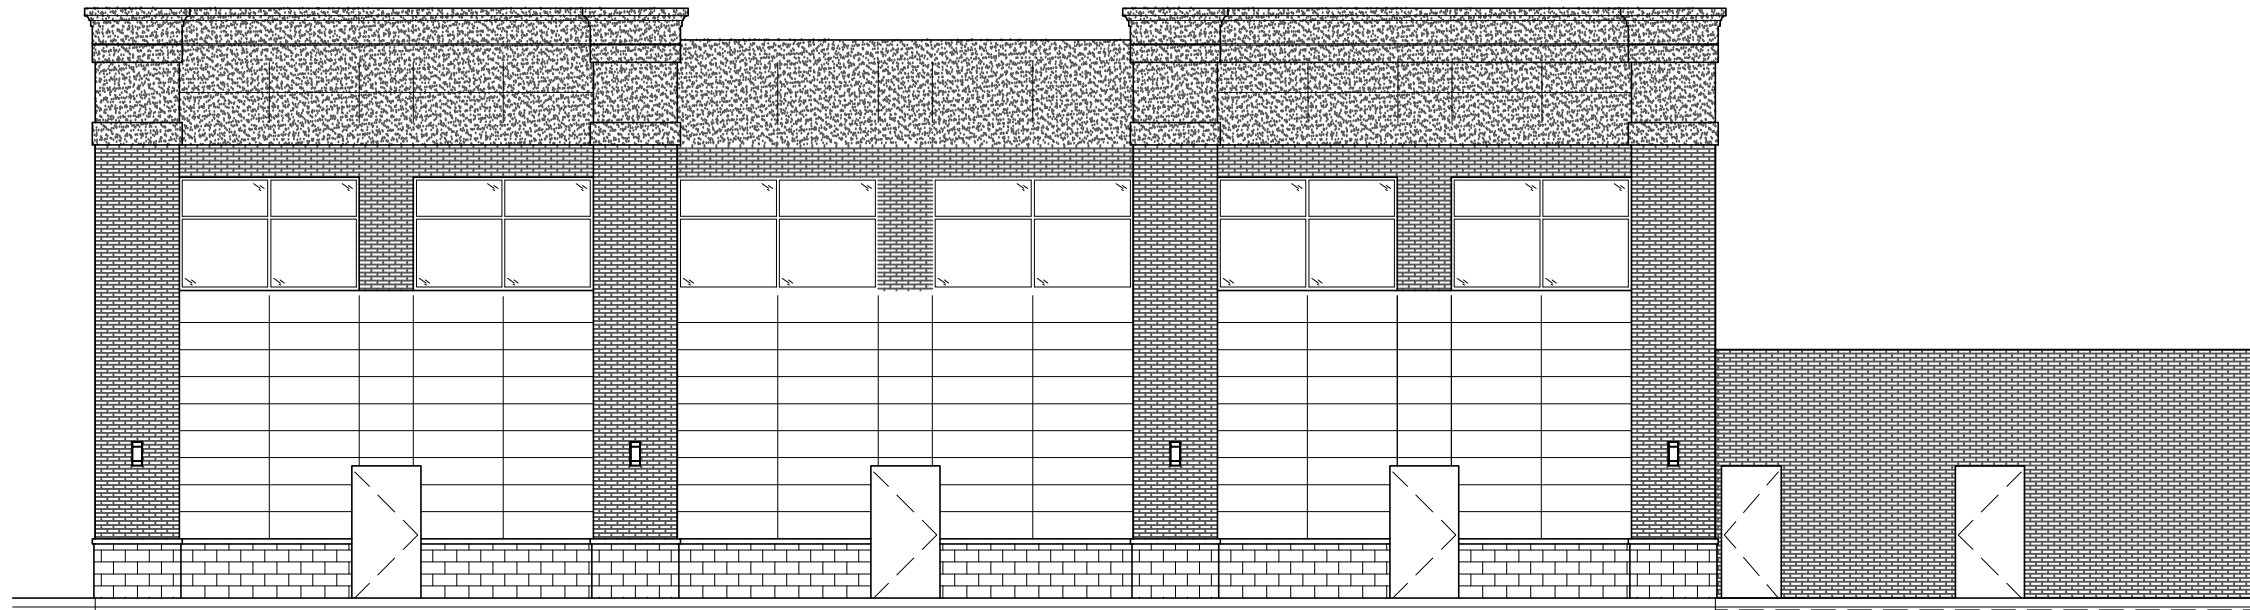

SOUTH

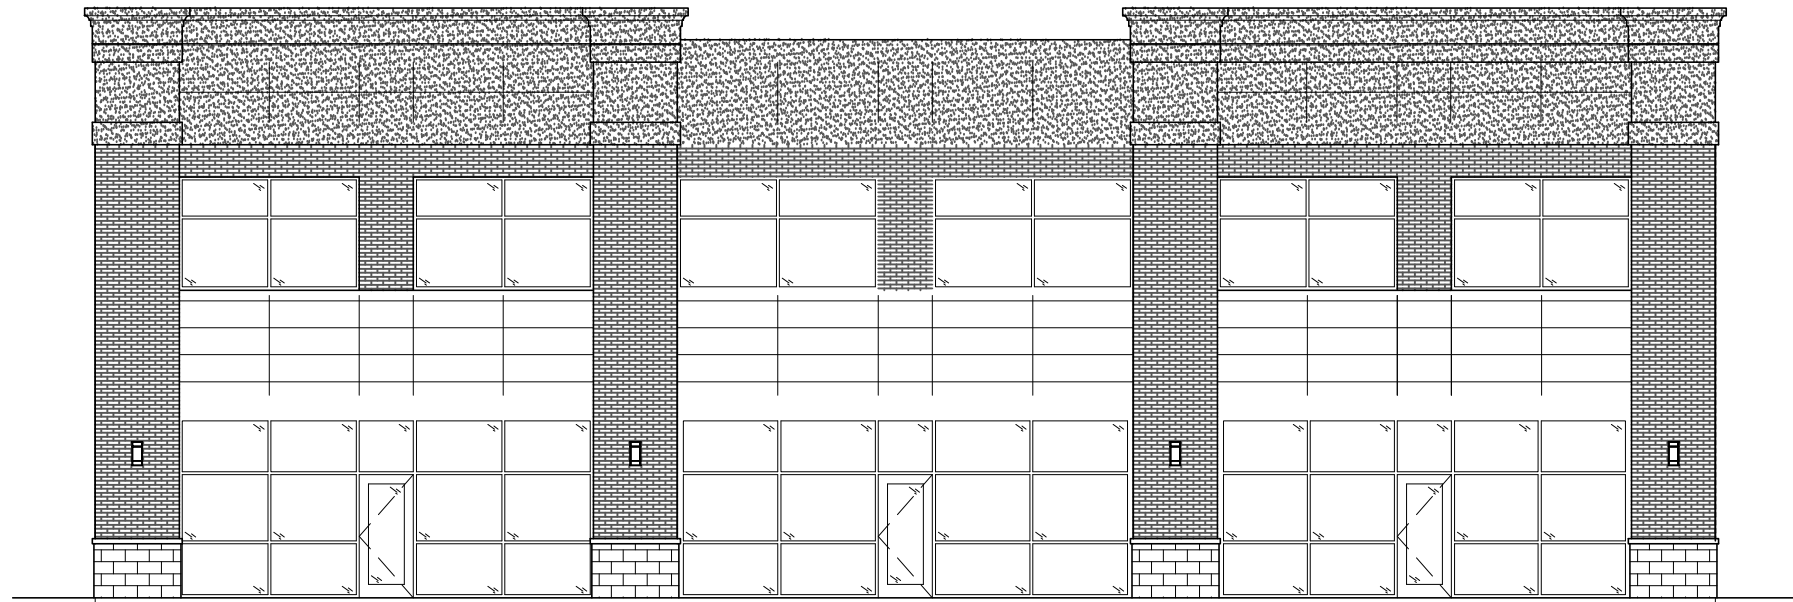

NORTH

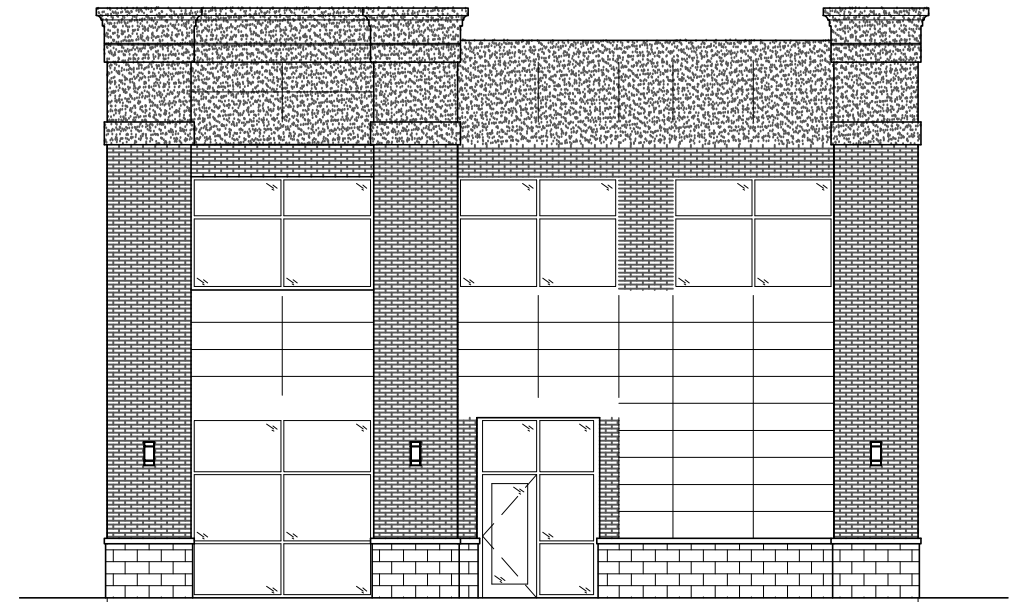

WEST - EAST SIM

ARCHITECT:



828 DAVIS STREET  
SUITE 300  
EVANSTON, IL 60201  
Ph 847.492.1992

Copyright © 2023 Kolbrook Design, Inc.

PROJECT:

Multi-Tenant Chicago  
4045 Lawrence Ave Chicago, IL 60007

Sheet Title:  
Elevations

Scale:  
3/32"=1'-0"

Job No.  
TBD

Issue Date  
03/13/2023

Project Area  
TBD



ARCHITECT:

**kolbrook design**

828 DAVIS STREET  
SUITE 300  
EVANSTON, IL 60201  
Ph 847.492.1992

Copyright © 2023 Kolbrook Design, Inc.

PROJECT:

Multi-Tenant Chicago  
4045 Lawrence Ave Chicago, IL 60007

Sheet Title:  
Renderings

Scale:  
NTS

Job No.  
TBD

Issue Date  
03/13/2023

Project Area  
TBD